


Dumpster Site Layout

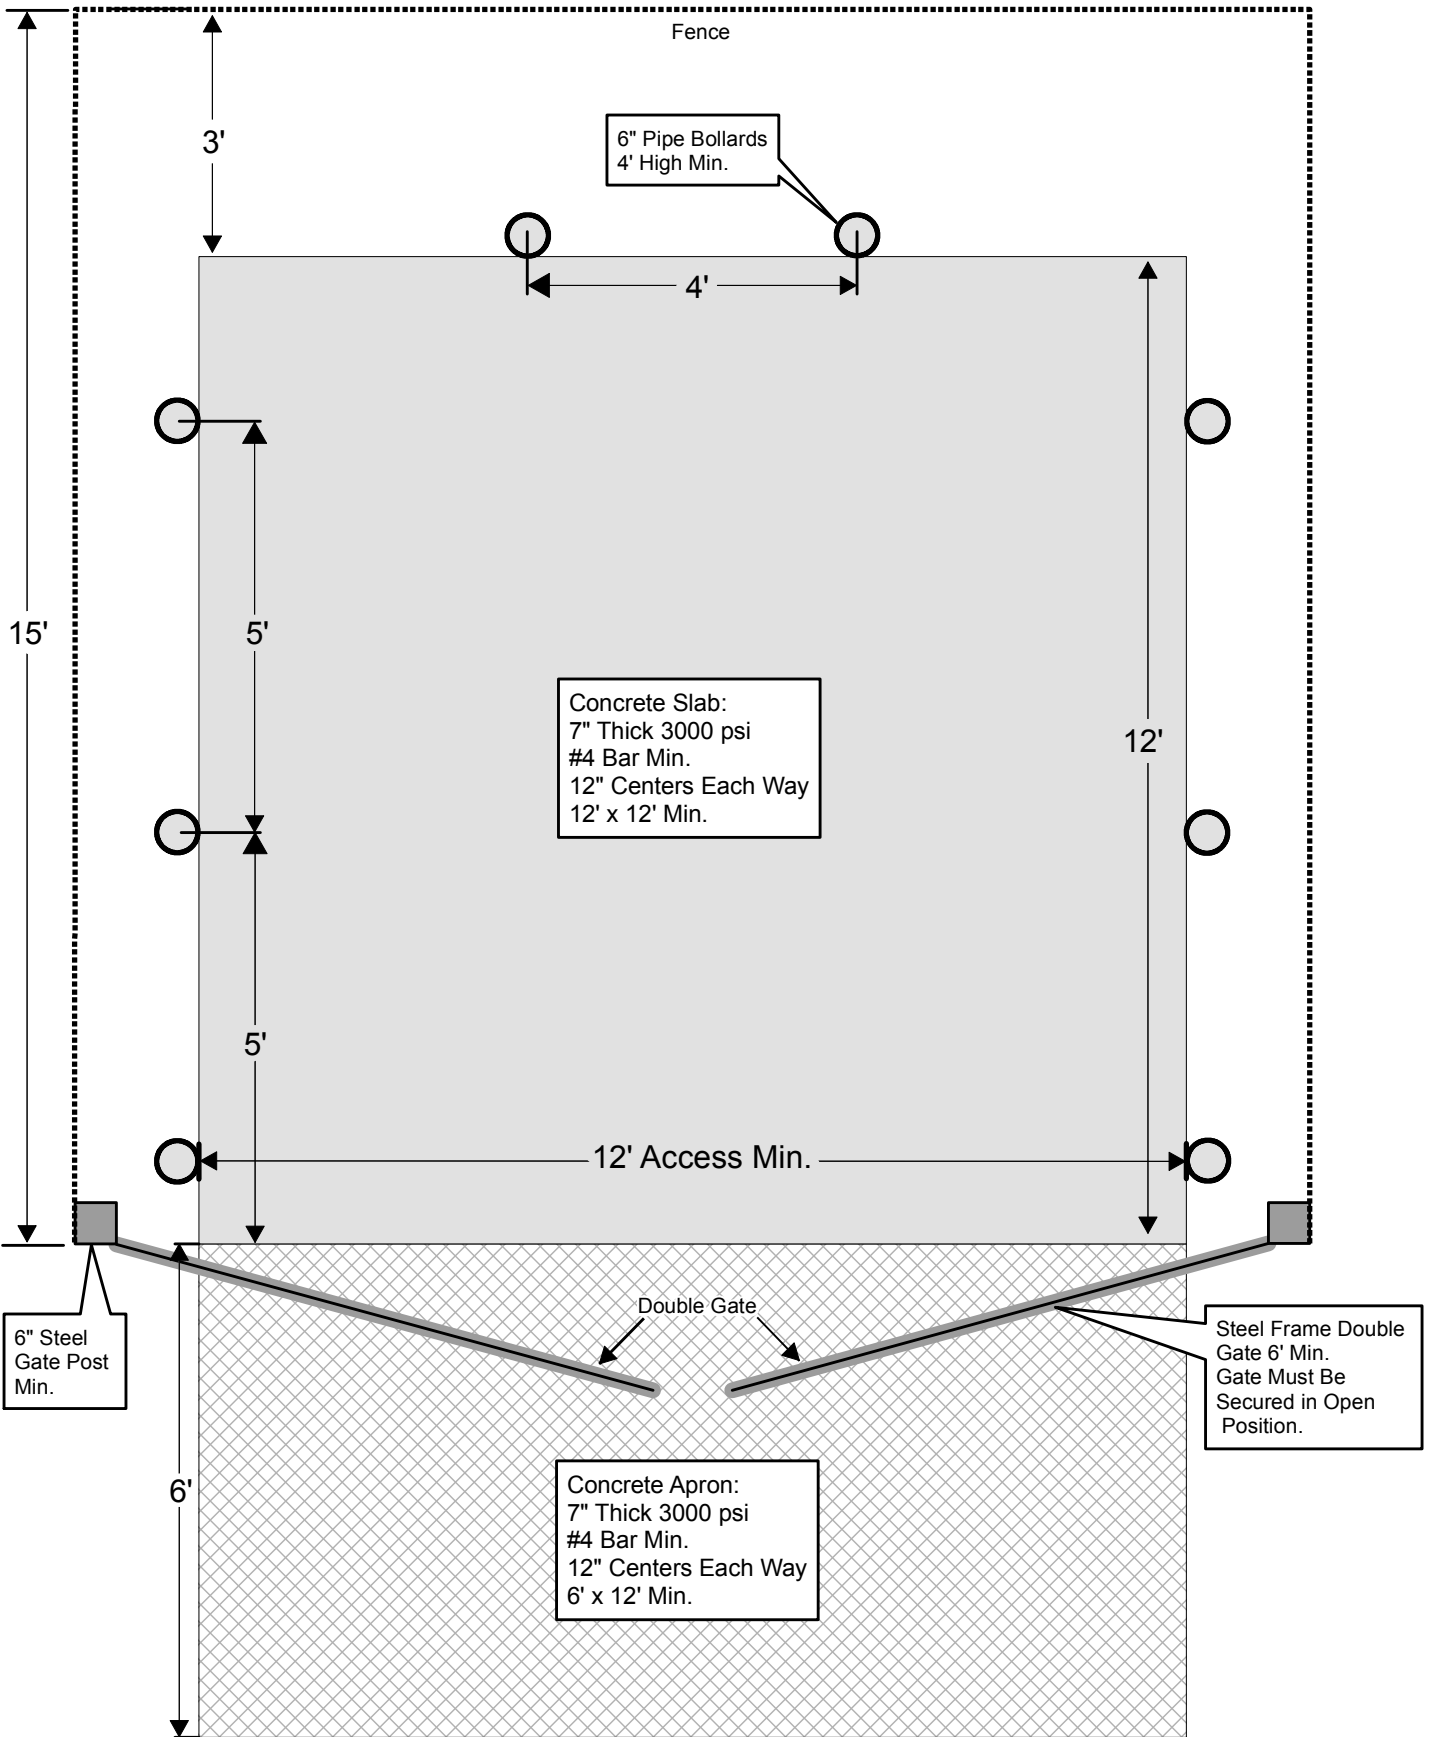

Legend					
	Concrete Pad		Concrete Apron		Bollards
	Gate Post		Gate		Fence